


PRESENT

STATE FUNDED MAIN ST - RECONSTRUCTION PROJECT
 POLES UTILITY CABLES (REMAIN, BUT MOVED)

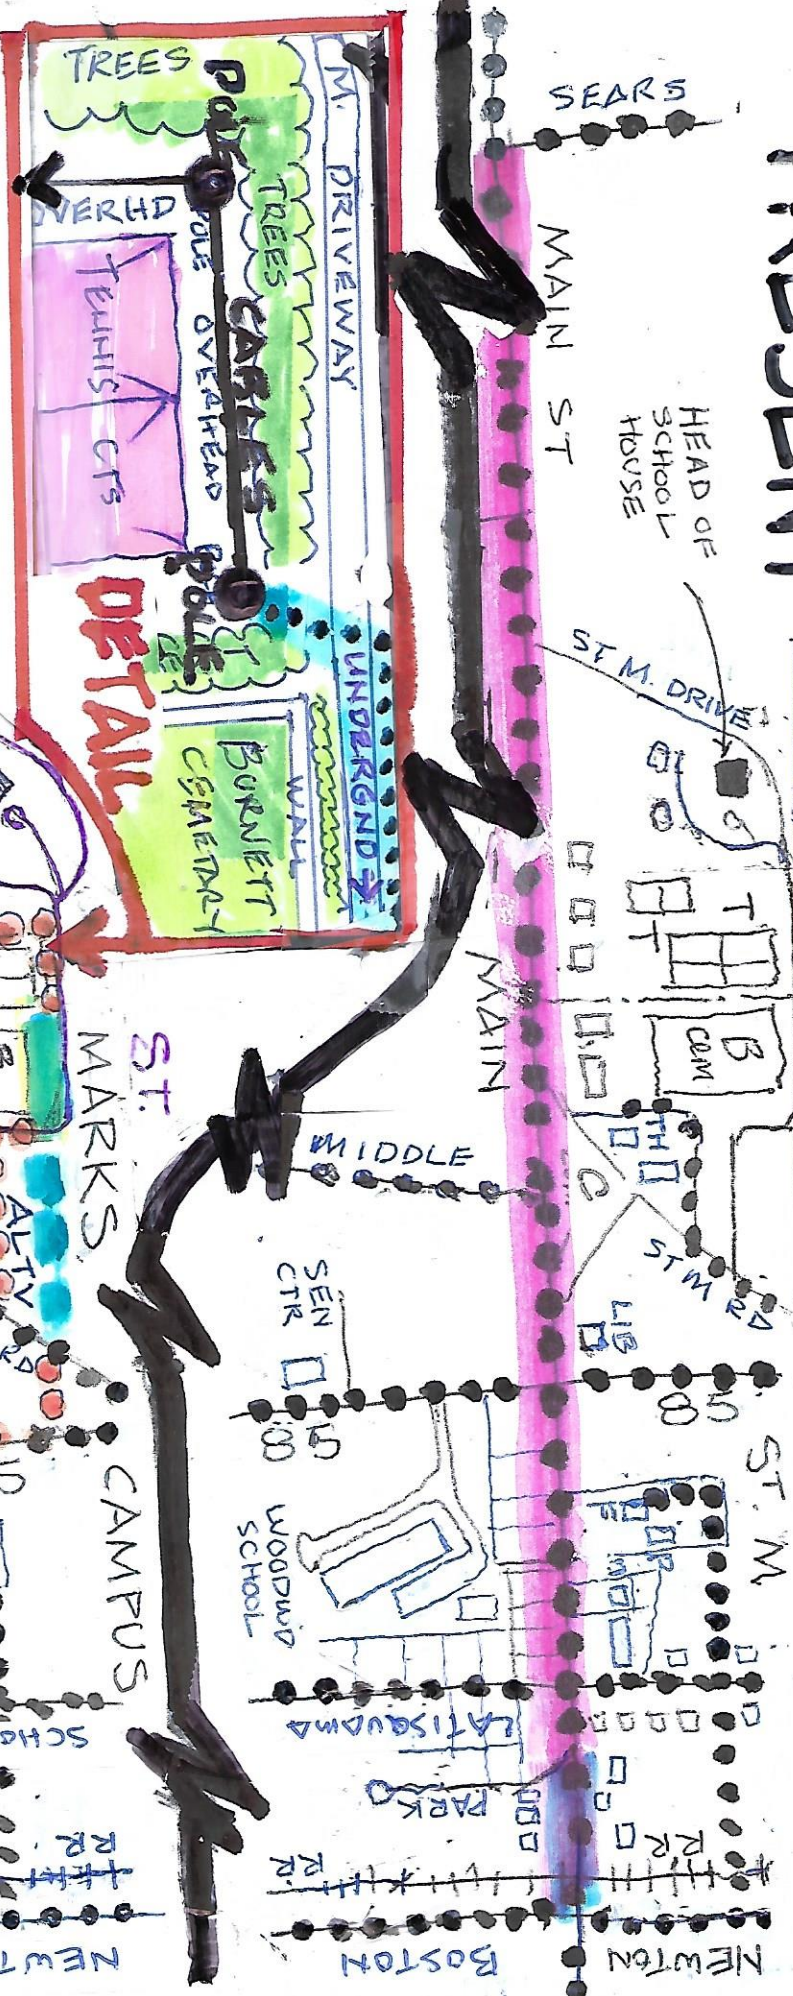

FUTURE



NEW ENTRY
 MAIN ST HISTORIC DISTRICT - CORE WITH NO UTIL POLES

UNDERGROUND UTIL
 NEW POLES

MAIN ST. UTILITY POLE RELOCATION - SCHEMATIC PLAN - BY DAVID PARRY
 DATE JUNE 1, 2017