


# Local Plan - Total Reconstruction Extents (West)

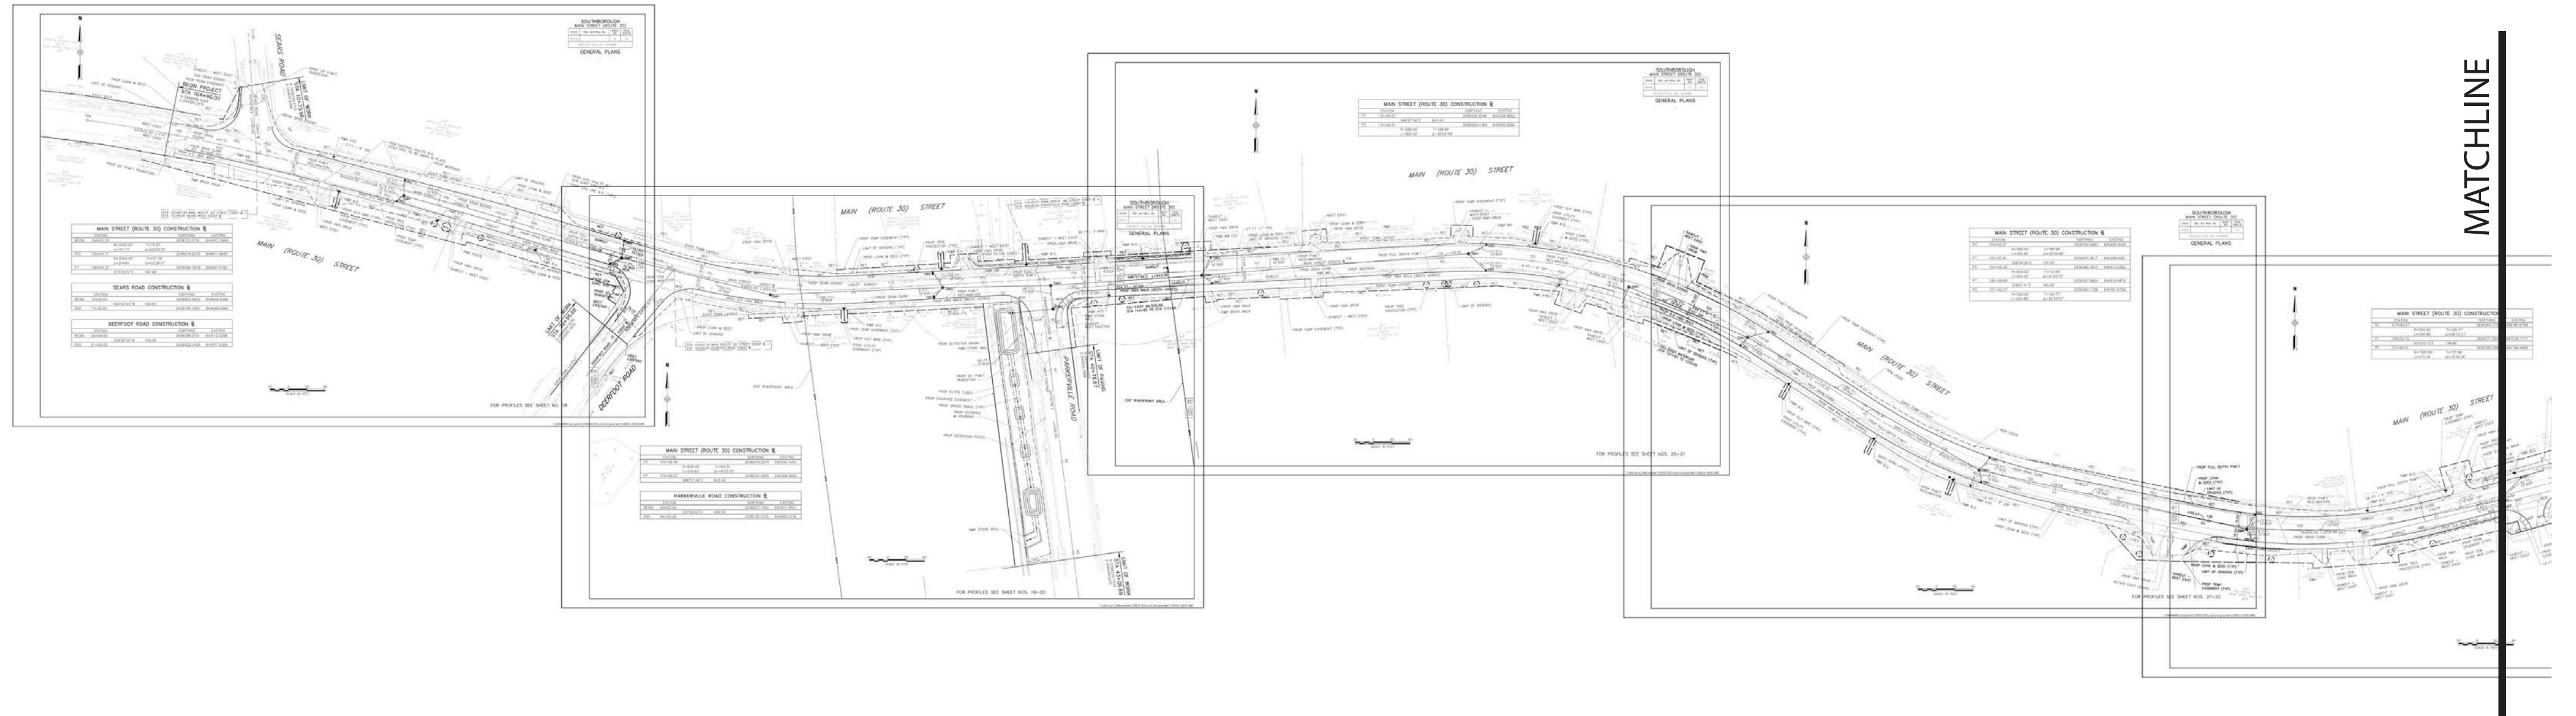

MATCHLINE